
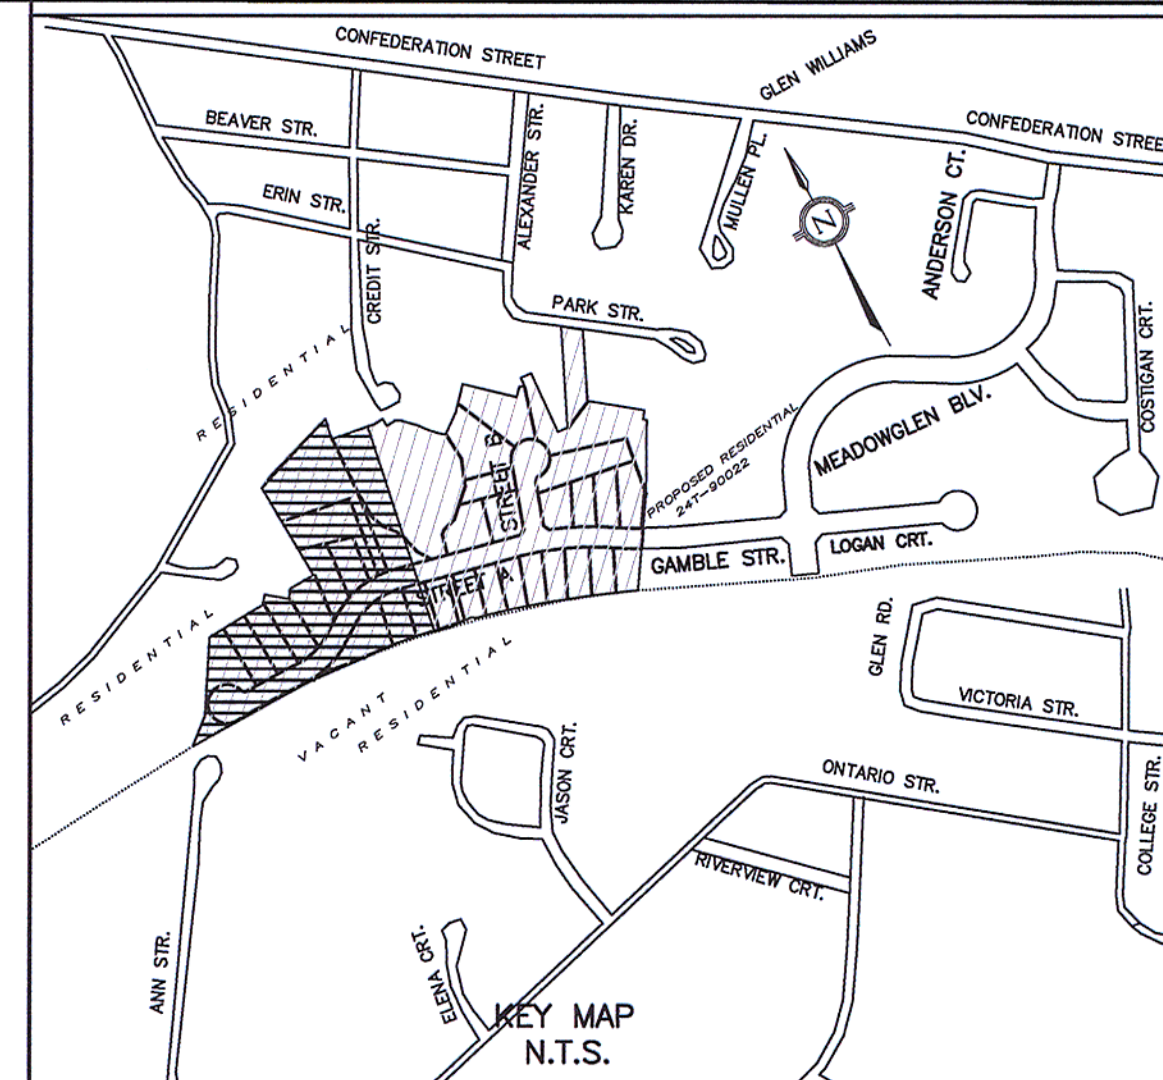


UNDISTURBED AREAS

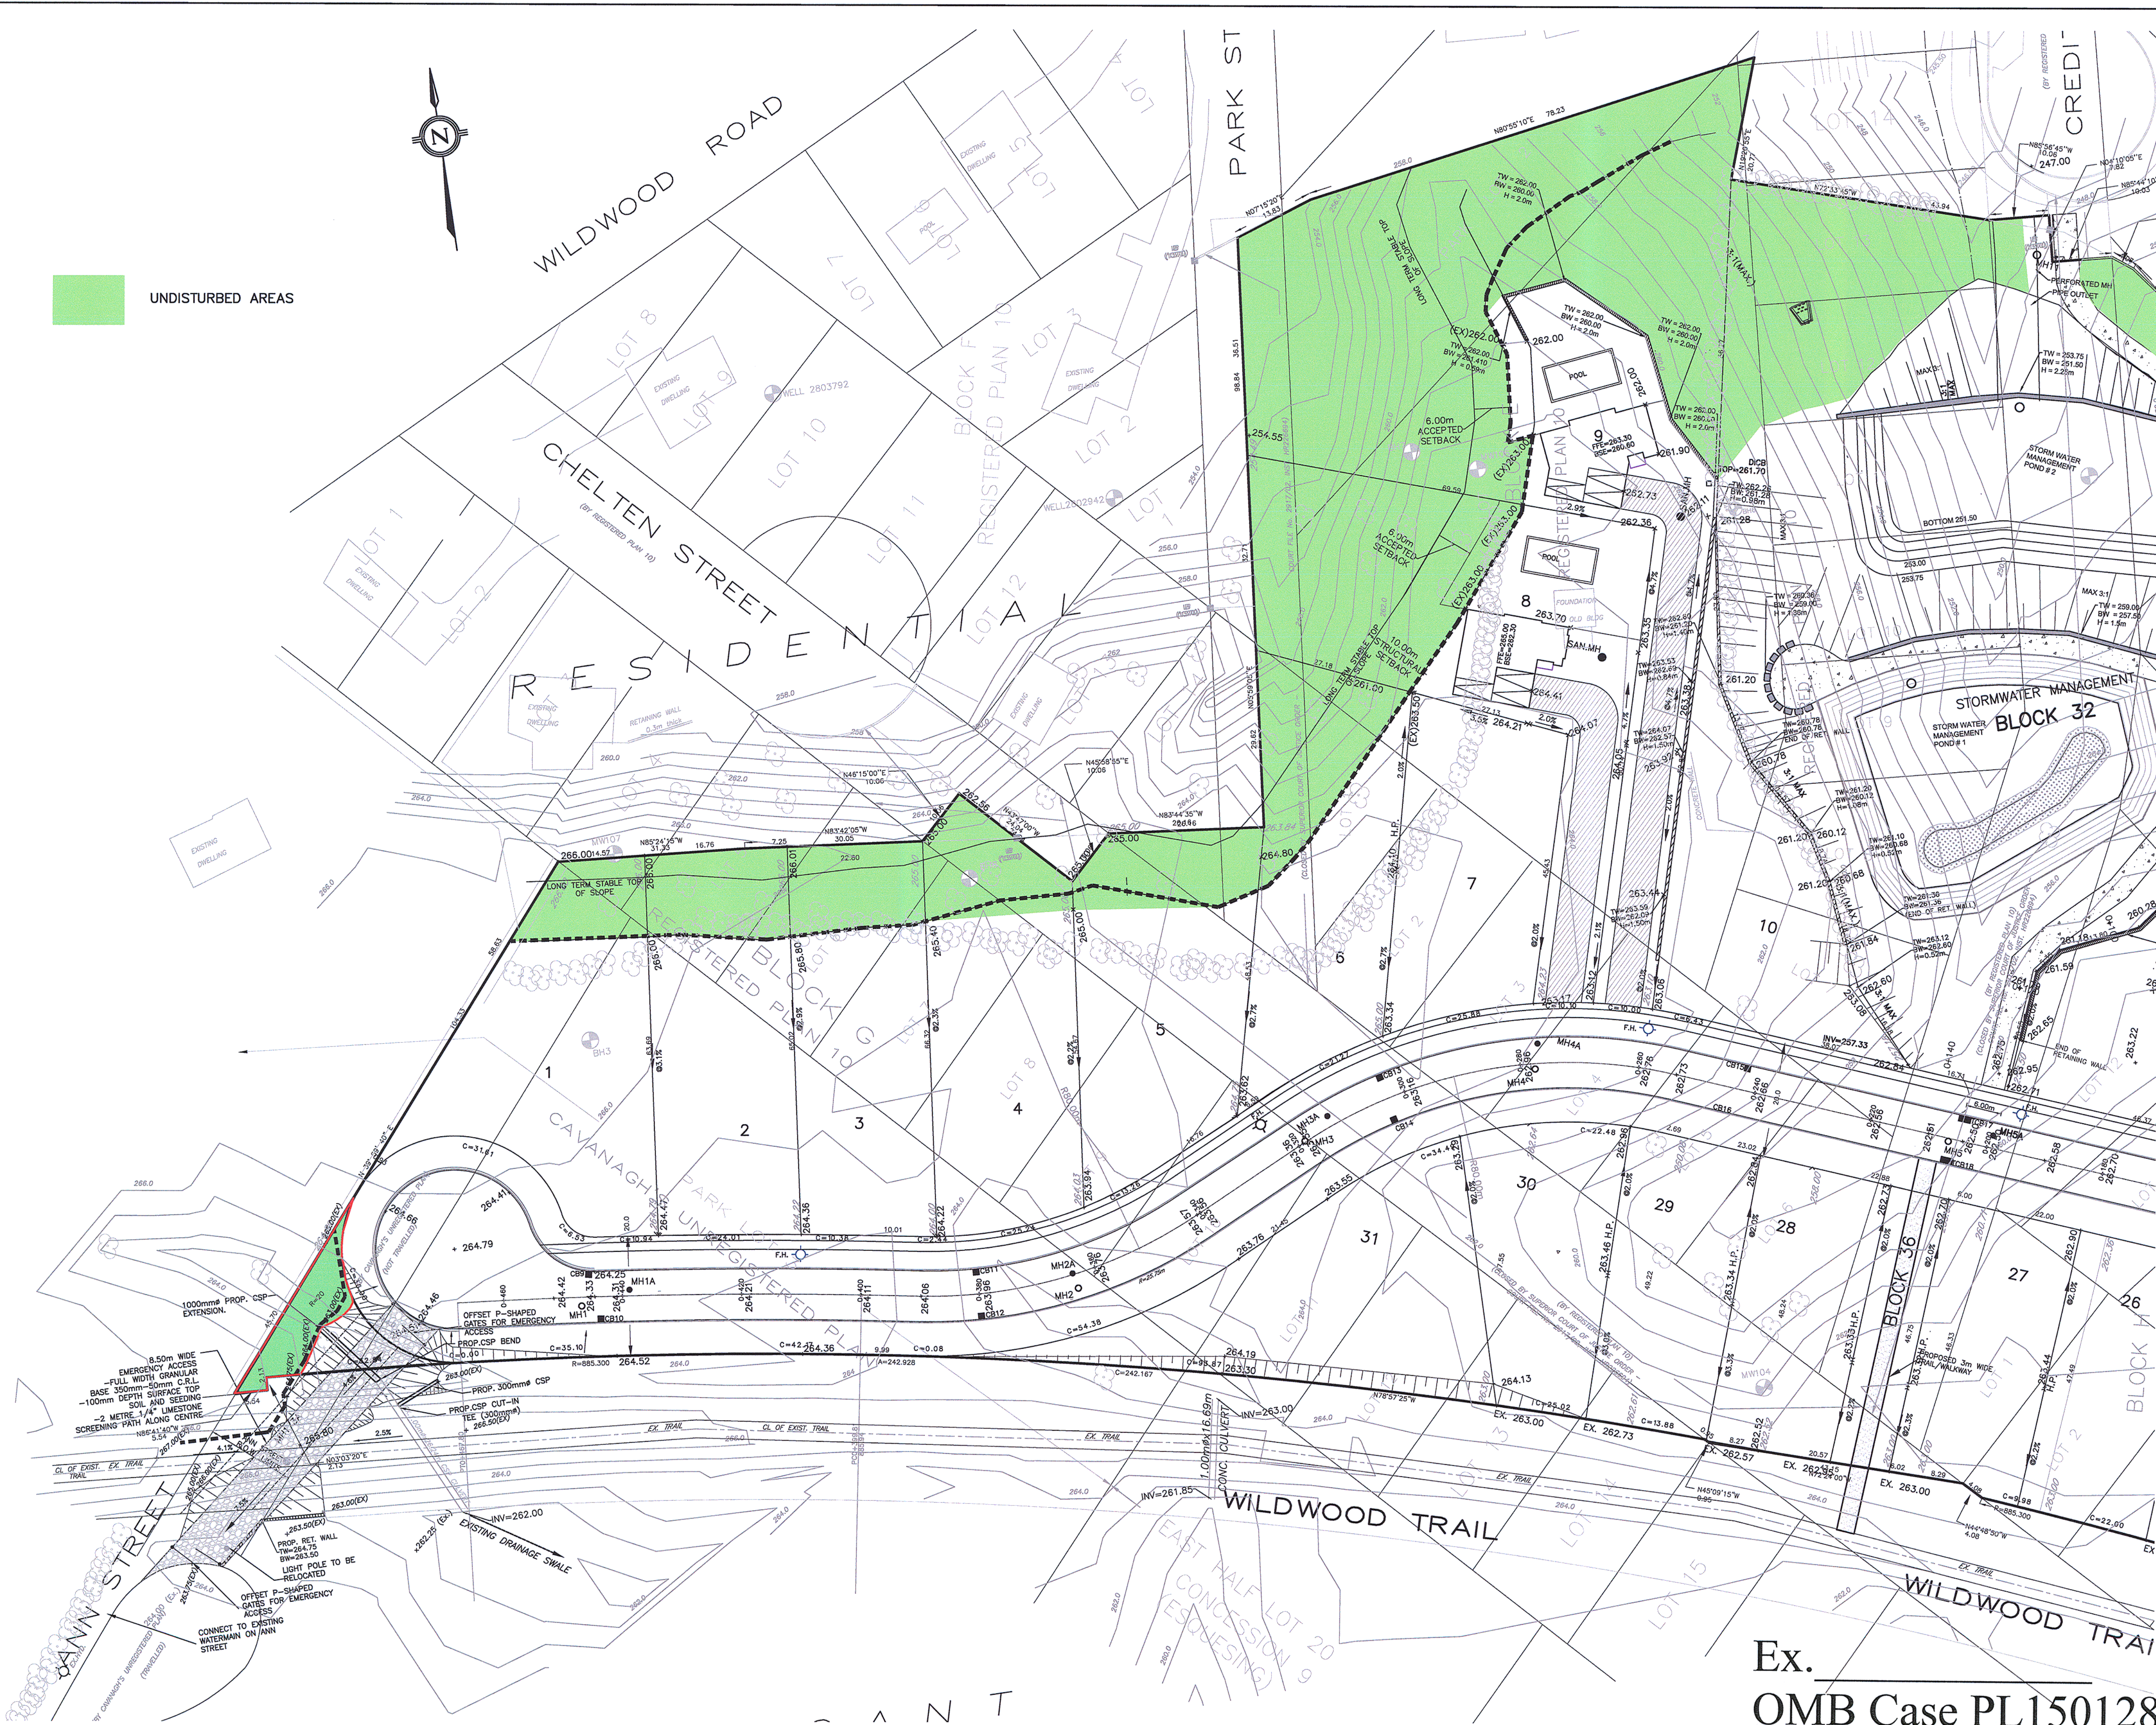

- LEGEND**
- 40 DENOTES SEMI-DETACHED LOT
  - DENOTES STORM MANHOLE
  - DENOTES SANITARY MANHOLE
  - DENOTES HYDRANT
  - DENOTES VALVE & BOX
  - DENOTES VALVE & CHAMBER
○ DENOTES ENGINEERING FILL
  - DENOTES HANDWELL PER CITY STD 434
  - DENOTES 100mm Ø UTILITY CONDUIT
  - DENOTES ROOF DRAIN COLLECTOR SEWER
  - DENOTES DOUBLE SERVICE CONNECTION
  - DENOTES SINGLE SERVICE CONNECTION
  - DENOTES LOT WITH 25mm Ø TYPE 'K' WATER SERVICE
  - DENOTES 19mm Ø WATER SERVICE CONNECTION
  - DENOTES ANTI-SERPAGE COLLAR
  - DENOTES CATCHBASIN
  - DENOTES DOUBLE CATCHBASIN
  - DENOTES CATCHBASIN WITH ICD IPEX TYPE 'A' 20 mm
  - DENOTES DOUBLE CATCHBASIN WITH ICD IPEX TYPE 'A' 20 mm
  - DENOTES DOUBLE CATCHBASIN WITH ICD IPEX TYPE 'A' 20 mm
  - DENOTES 1.8m HIGH WOOD PRIVACY FENCE REFER LANDSCAPE DRAWING
  - DENOTES ACOUSTIC FENCE
  - DENOTES CHAIN LINK FENCE
  - S.N.S. DENOTES STREET NAME SIGN
  - DENOTES STOP SIGN
  - RA-1 DENOTES PAINTED STOP BAR
  - DENOTES DEAD END SIGN AND BARRICADE
  - DENOTES DRIVEWAY LOCATION
  - DENOTES TRANSFORMER
  - DENOTES LIGHT STANDARD
  - TSP DENOTES TRAFFIC SIGNAL POLE
  - DENOTES STREET LIGHT PEDESTAL
  - T.B.S. DENOTES TEMP BUS STOP (NO STANDING AREA PAD)
  - DENOTES SWALE
  - DENOTES BUS STOP PAD
  - DENOTES SOAKAWAY PIT
  - POTENTIAL LOCATION FOR INFILTRATION TRENCH
  - DENOTES TREE PRESERVATION FENCING

REVISION	BLOCK	DATE	APPR. BY

EDEN OAK (CREDITVIEW HEIGHTS) INC.

24T-08001/HH

**CE CONDELAND ENGINEERING LTD.**  
 Consulting Engineers and Project Managers  
 350 CREDITVIEW ROAD, UNIT 200  
 CONCORD, ON. L4K 3Z2  
 PHONE: (905) 695-2096  
 FAX: (905) 695-2099

TOWN OF HALTON HILLS  
 ENGINEERING DEPARTMENT

**GRADING PLAN  
 FIGURE 3-A**

DESIGNED BY: D.O./R.P.D.	DATE: DECEMBER 2016	CHECKED BY: M.E.H.
DRAWN BY: J.V.A.G.	DRAWING NO. 08-010-03	CITY FILE
SCALES HOR 1:500	Sheet: 03 OF 17	

Ex. OMB Case PL150128

SEE DWG. 08-010-04