

MATERIAL LEGEND

1. Aluminum Siding - Light Brown Wood Finish
2. Precast Concrete Panel - Formliner Stone Masonry
3. Precast Concrete Panel - Formliner Brick Masonry
4. Precast Concrete Panel
5. Thermally broken Anod. Alum. Window and Frame
6. Prefomed Aluminum Flashing - Dark Anodized
7. Tempered Glass Gaurd Rail
8. Thermally broken Anod. Alum. Door and Frame - Light Cherry Finish
9. Thermally broken Anod. Alum. Double Door and Frame - Paint TBD
10. Metal Panel - Dark Anodized Finish
11. Metal Panel - Dark GRAY Anodized Finish
12. Backlit Metal Channel Lettering
13. Aluminum Siding - Light Cherry Wood Finish

Wx 1 5/8" Steel Stud Fr/FRR Wall with 1/2" Gypsum One Side
 • 1 5/8" Steel Stud WSTC
 • 1/2" Gypsum Board/ALC


Wx 1 5/8" Steel Stud Fr/FRR Wall with 1/2" Gypsum One Side
 • 1 5/8" Steel Stud WSTC
 • 1/2" Gypsum Board/ALC



GENERAL NOTES

1. DO NOT SCALE DRAWINGS. WRITTEN DIMENSIONS SHALL HAVE PRECEDENCE OVER SCALED DIMENSIONS.
2. ALL WORK SHALL COMPLY WITH THE 2012 ONTARIO BUILDING CODE AND AMENDMENTS.
3. CONTRACTORS MUST CHECK AND VERIFY ALL DIMENSIONS AND SPECIFICATIONS AND REPORT ANY DISCREPANCIES TO THE ARCHITECT BEFORE PROCEEDING WITH THE WORK.
4. ALL CONTRACTORS AND SUB-CRONTACTORS SHALL HAVE A SET OF APPROVED CONSTRUCTION DOCUMENTS ON SITE AT ALL TIMES.
5. ALL DOCUMENTS REMAIN THE PROPERTY OF THE ARCHITECT. UNAUTHORIZED USE, MODIFICATION, AND/OR REPRODUCTION OF THESE DOCUMENTS IS PROHIBITED WITHOUT WRITTEN PERMISSION. THE CONTRACT DOCUMENTS WERE PREPARED BY THE CONSULTANT FOR THE ACCOUNT OF THE OWNER.
6. THE MATERIAL CONTAINED HEREIN REFLECTS THE CONSULTANT'S BEST JUDGEMENT IN LIGHT OF THE INFORMATION AVAILABLE TO HIM AT THE TIME OF PREPARATION. ANY USE WHICH A THIRD PARTY MAKES OF THE CONTRACT DOCUMENTS, OR ANY RELIANCE ON OR DECISIONS TO BE MADE BASED ON THEM ARE THE RESPONSIBILITY OF SUCH THIRD PARTIES.
7. THE CONSULTANT ACCEPTS NO RESPONSIBILITY FOR DAMAGES, IF ANY, SUFFERED BY ANY THIRD PARTY AS A RESULT OF DECISIONS MADE OR ACTIONS BASED ON THE CONTRACT DOCUMENTS.

1 EAST ELEVATION (MILL ST.)
 1 : 100

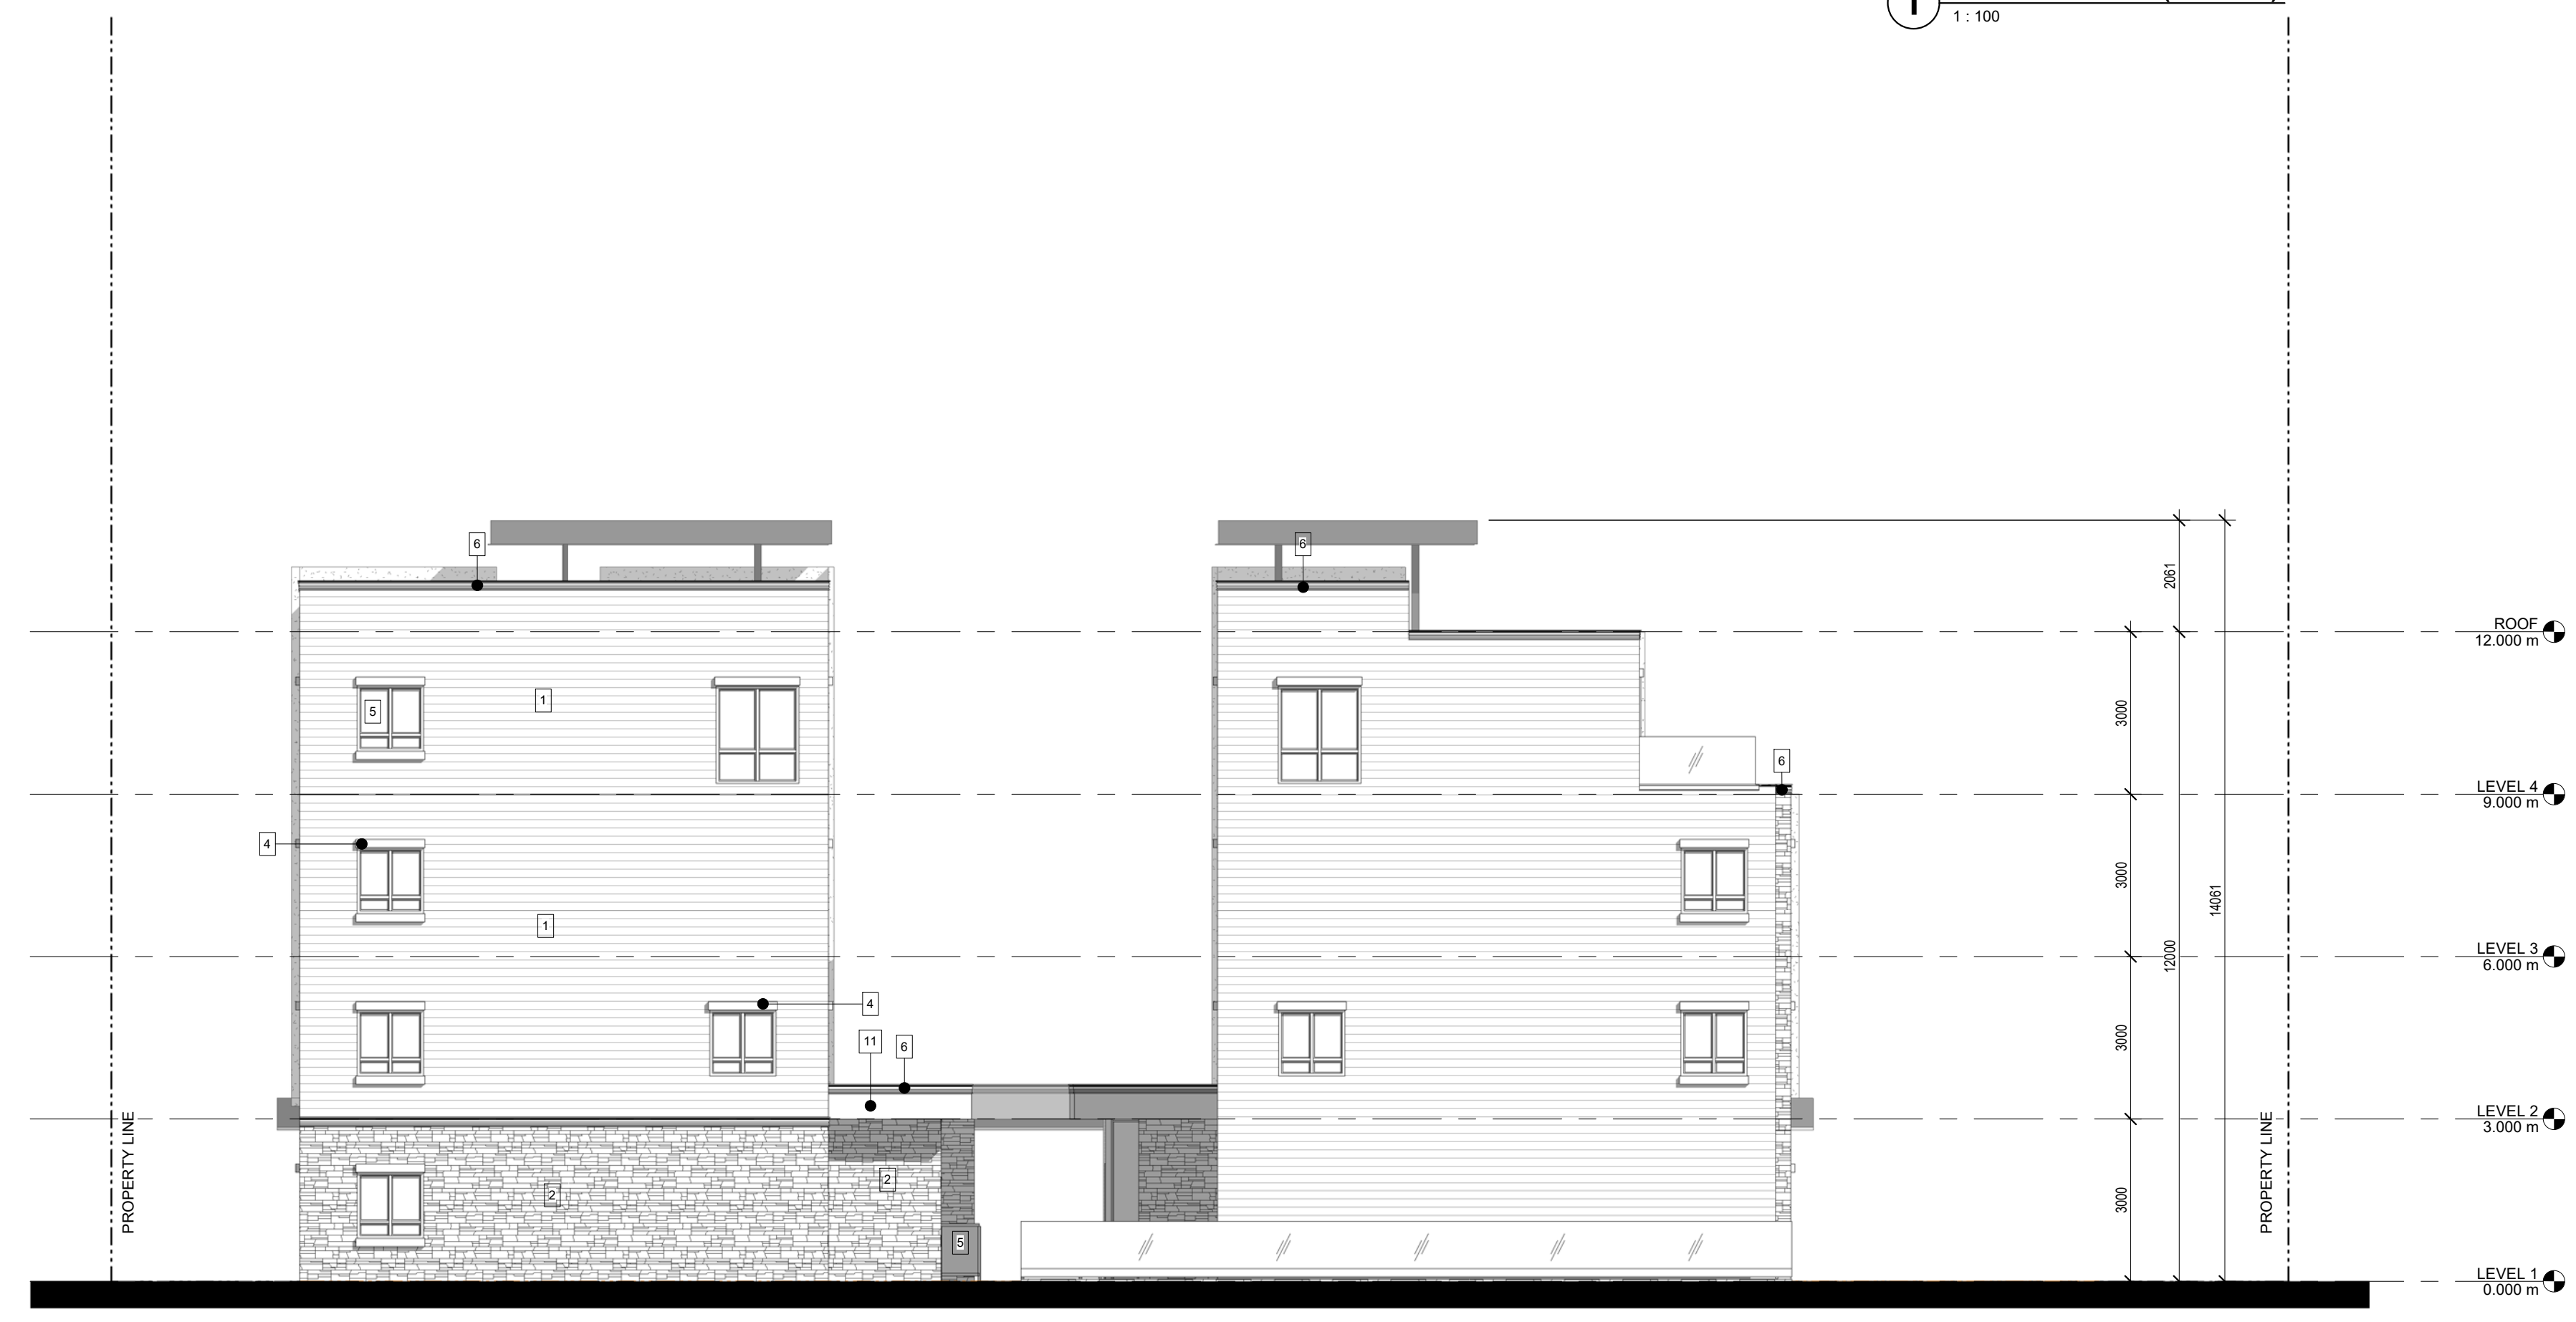

2 WEST ELEVATION
 1 : 100

No.	Date	Revision
5	2022-04-11	ISSUED FOR OPA/ZBA
4	2022-04-08	ISSUED FOR REZONING
3	2020-12-16	ISSUED FOR REZONING
2	2020-11-19	Consultant Coordination
1	2020-09-28	Consultant Coordination

Project No: 20052
 Project Date: 2022-04-11
 Drawn by: TJM
 Checked by: MYV
 Plot Date / Time: 2022-04-11 10:09:32 AM

**16 & 18 MILL STREET,
 GEORGETOWN
 DEVELOPMENT**

**EAST & WEST
 ELEVATIONS**

Ontario Association of Architects
 Edward Thomas
 Licence 5572

Drawing No. _____
 Status _____
 Drawing Scale: As indicated
 CLIENT APPROVAL
 Revision No. _____

A3.1 - r5

MATERIAL LEGEND

1. Aluminum Siding - Light Brown Wood Finish
2. Precast Concrete Panel - Formliner Stone Masonry
3. Precast Concrete Panel - Formliner Brick Masonry
4. Precast Concrete Panel
5. Thermally broken Anod. Alum. Window and Frame
6. Preformed Aluminum Flashing - Dark Anodized
7. Tempered Glass Gaurd Rail
8. Thermally broken Anod. Alum. Door and Frame - Light Cherry Finish
9. Thermally broken Anod. Alum. Double Door and Frame - Paint TBD
10. Metal Panel - Dark Anodized Finish
11. Metal Panel - Dark GRAY Anodized Finish
12. Backlit Metal Chanel Lettering
13. Aluminum Siding - Light Cherry Wood Finish



2 SOUTH ELEVATION
1:100



1 NORTH ELEVATION
1:100

GENERAL NOTES

1. DO NOT SCALE DRAWINGS. WRITTEN DIMENSIONS SHALL HAVE PRECEDENCE OVER SCALED DIMENSIONS.
2. ALL WORK SHALL COMPLY WITH THE 2012 ONTARIO BUILDING CODE AND AMENDMENTS.
3. CONTRACTORS MUST CHECK AND VERIFY ALL DIMENSIONS AND SPECIFICATIONS AND REPORT ANY DISCREPANCIES TO THE ARCHITECT BEFORE PROCEEDING WITH THE WORK.
4. ALL CONTRACTORS AND SUB-CONTRACTORS SHALL HAVE A SET OF APPROVED CONSTRUCTION DOCUMENTS ON SITE AT ALL TIMES.
5. ALL DOCUMENTS REMAIN THE PROPERTY OF THE ARCHITECT. UNAUTHORIZED USE, MODIFICATION, AND/OR REPRODUCTION OF THESE DOCUMENTS IS PROHIBITED WITHOUT WRITTEN PERMISSION. THE CONTRACT DOCUMENTS WERE PREPARED BY THE CONSULTANT FOR THE ACCOUNT OF THE OWNER.
6. THE MATERIAL CONTAINED HEREIN REFLECTS THE CONSULTANT'S BEST JUDGEMENT IN LIGHT OF THE INFORMATION AVAILABLE TO HIM AT THE TIME OF PREPARATION. ANY USE WHICH A THIRD PARTY MAKES OF THE CONTRACT DOCUMENTS, OR ANY RELIANCE ON OR DECISIONS TO BE MADE BASED ON THEM ARE THE RESPONSIBILITY OF SUCH THIRD PARTIES.
7. THE CONSULTANT ACCEPTS NO RESPONSIBILITY FOR DAMAGES, IF ANY, SUFFERED BY ANY THIRD PARTY AS A RESULT OF DECISIONS MADE OR ACTIONS BASED ON THE CONTRACT DOCUMENTS.

No.	Date	Revision
5	2022-04-11	ISSUED FOR OPAZBA
4	2022-04-08	ISSUED FOR REZONING
3	2020-12-16	ISSUED FOR REZONING
2	2020-11-19	Consultant Coordination
1	2020-09-28	Consultant Coordination

Project No. 20052
 Project Date 2022-04-11
 Drawn by TJM
 Checked by MYV
 Plot Date / Time 2022-04-11 10:08:53 AM

**16 & 18 MILL STREET,
 GEORGETOWN
 DEVELOPMENT**

**NORTH & SOUTH
 ELEVATIONS**

Ontario Association of Architects logo with text: ONTARIO ASSOCIATION OF ARCHITECTS, EDWARD THOMAS LICENCE 5572

Drawing No. As indicated
 Status
 Drawing No. CLIENT APPROVAL
 Revision No.

A3.2 - r5