


**NOTES**

1. COPYRIGHT OF THIS DRAWING AND DESIGN IS RESERVED BY THE DESIGNER. THE DRAWING AND ALL ASSOCIATED DOCUMENTS ARE AN INSTRUMENT OF SERVICE BY THE DESIGNER. THE DRAWING AND THE INFORMATION CONTAINED THEREIN MAY NOT BE REPRODUCED IN WHOLE OR IN PART WITHOUT THE PRIOR WRITTEN PERMISSION OF THE DESIGNER.
2. DRAWINGS ARE NOT TO BE SCALED FOR CONSTRUCTION.
3. IT IS THE CONTRACTOR'S RESPONSIBILITY TO NOTIFY THE CONSULTANT IF ANY DISCREPANCIES IN THE DRAWING AND CONTRACT DOCUMENTS ARE DISCOVERED.
4. CONTRACTOR TO VERIFY ALL EXISTING UTILITY LOCATIONS AND DEPTHS PRIOR TO CONSTRUCTION AND NOTIFY LANDSCAPE ARCHITECT IF CONFLICTS ARE PRESENT. IF UTILITY RELOCATIONS ARE REQUIRED DUE TO CONFLICT OR DAMAGE, COORDINATE WITH APPROPRIATE UTILITY OWNERS.
5. WATERING PROGRAM TO BE ADMINISTERED FOR NEWLY PLANTED TREES FOR THE FIRST TWO YEARS AFTER PLANTING BY OWNER/CONTRACTOR.
6. SOIL IS TO BE RETAINED ON SITE OR ADJUSTED OR REPLACED WITH SOIL OF EQUAL OR BETTER QUALITY BY OWNER/CONTRACTOR.
7. MAXIMUM SOIL VOLUME ACHIEVABLE HAS BEEN ALLOCATED TO ALL LARGE CANOPY TREES TO MEET TDS SOIL VOLUME (500+2 FOR EACH TREE MINIMUM).
8. 75% OF NON-ROOF HARDSCAPE, INCLUDING STONE, UNIT PAVING, TO HAVE MINIMUM SOLAR REFLECTIVITY OF 29 OR AN INITIAL SOLAR REFLECTANCE OF AT LEAST 0.35.
9. READ IN CONJUNCTION WITH KPMB ARCHITECTS DRAWINGS AND ALL PROJECT CIVIL ENGINEERING DRAWINGS.

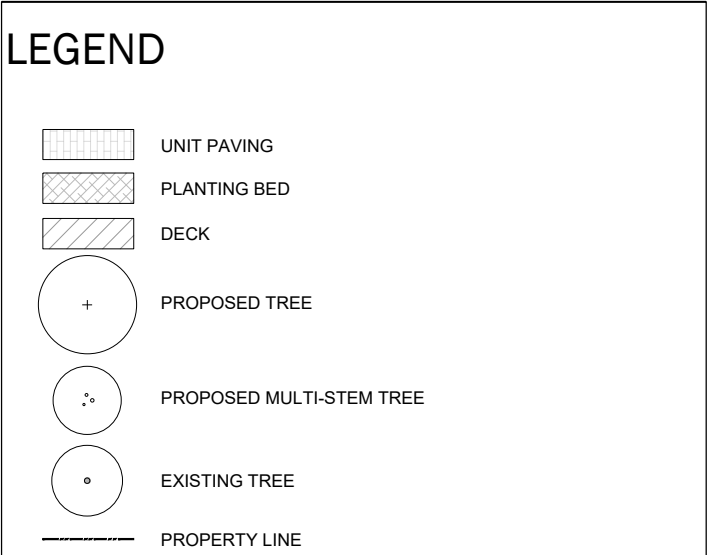

**ISSUE**

5	
4	
3	
2	2023-07-28 REISSUED FOR ZBA
1	2022-12-16 ISSUED FOR ZBA



**UNITED PROPERTY RESOURCE CORPORATION**

**UPRC NORVAL UNITED CHURCH**  
 14015 DANBY ROAD, GEORGETOWN, ON

**LANDSCAPE LAYOUT PLAN**

SCALE: 1:300  
 DRAWN: RM  
 CHECKED: WS  
 PROJECT NUMBER: 21-029  
 DRAWING DATE: 2022-06-08

**L100**