

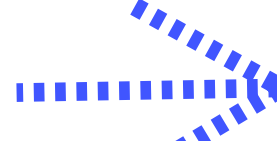
 
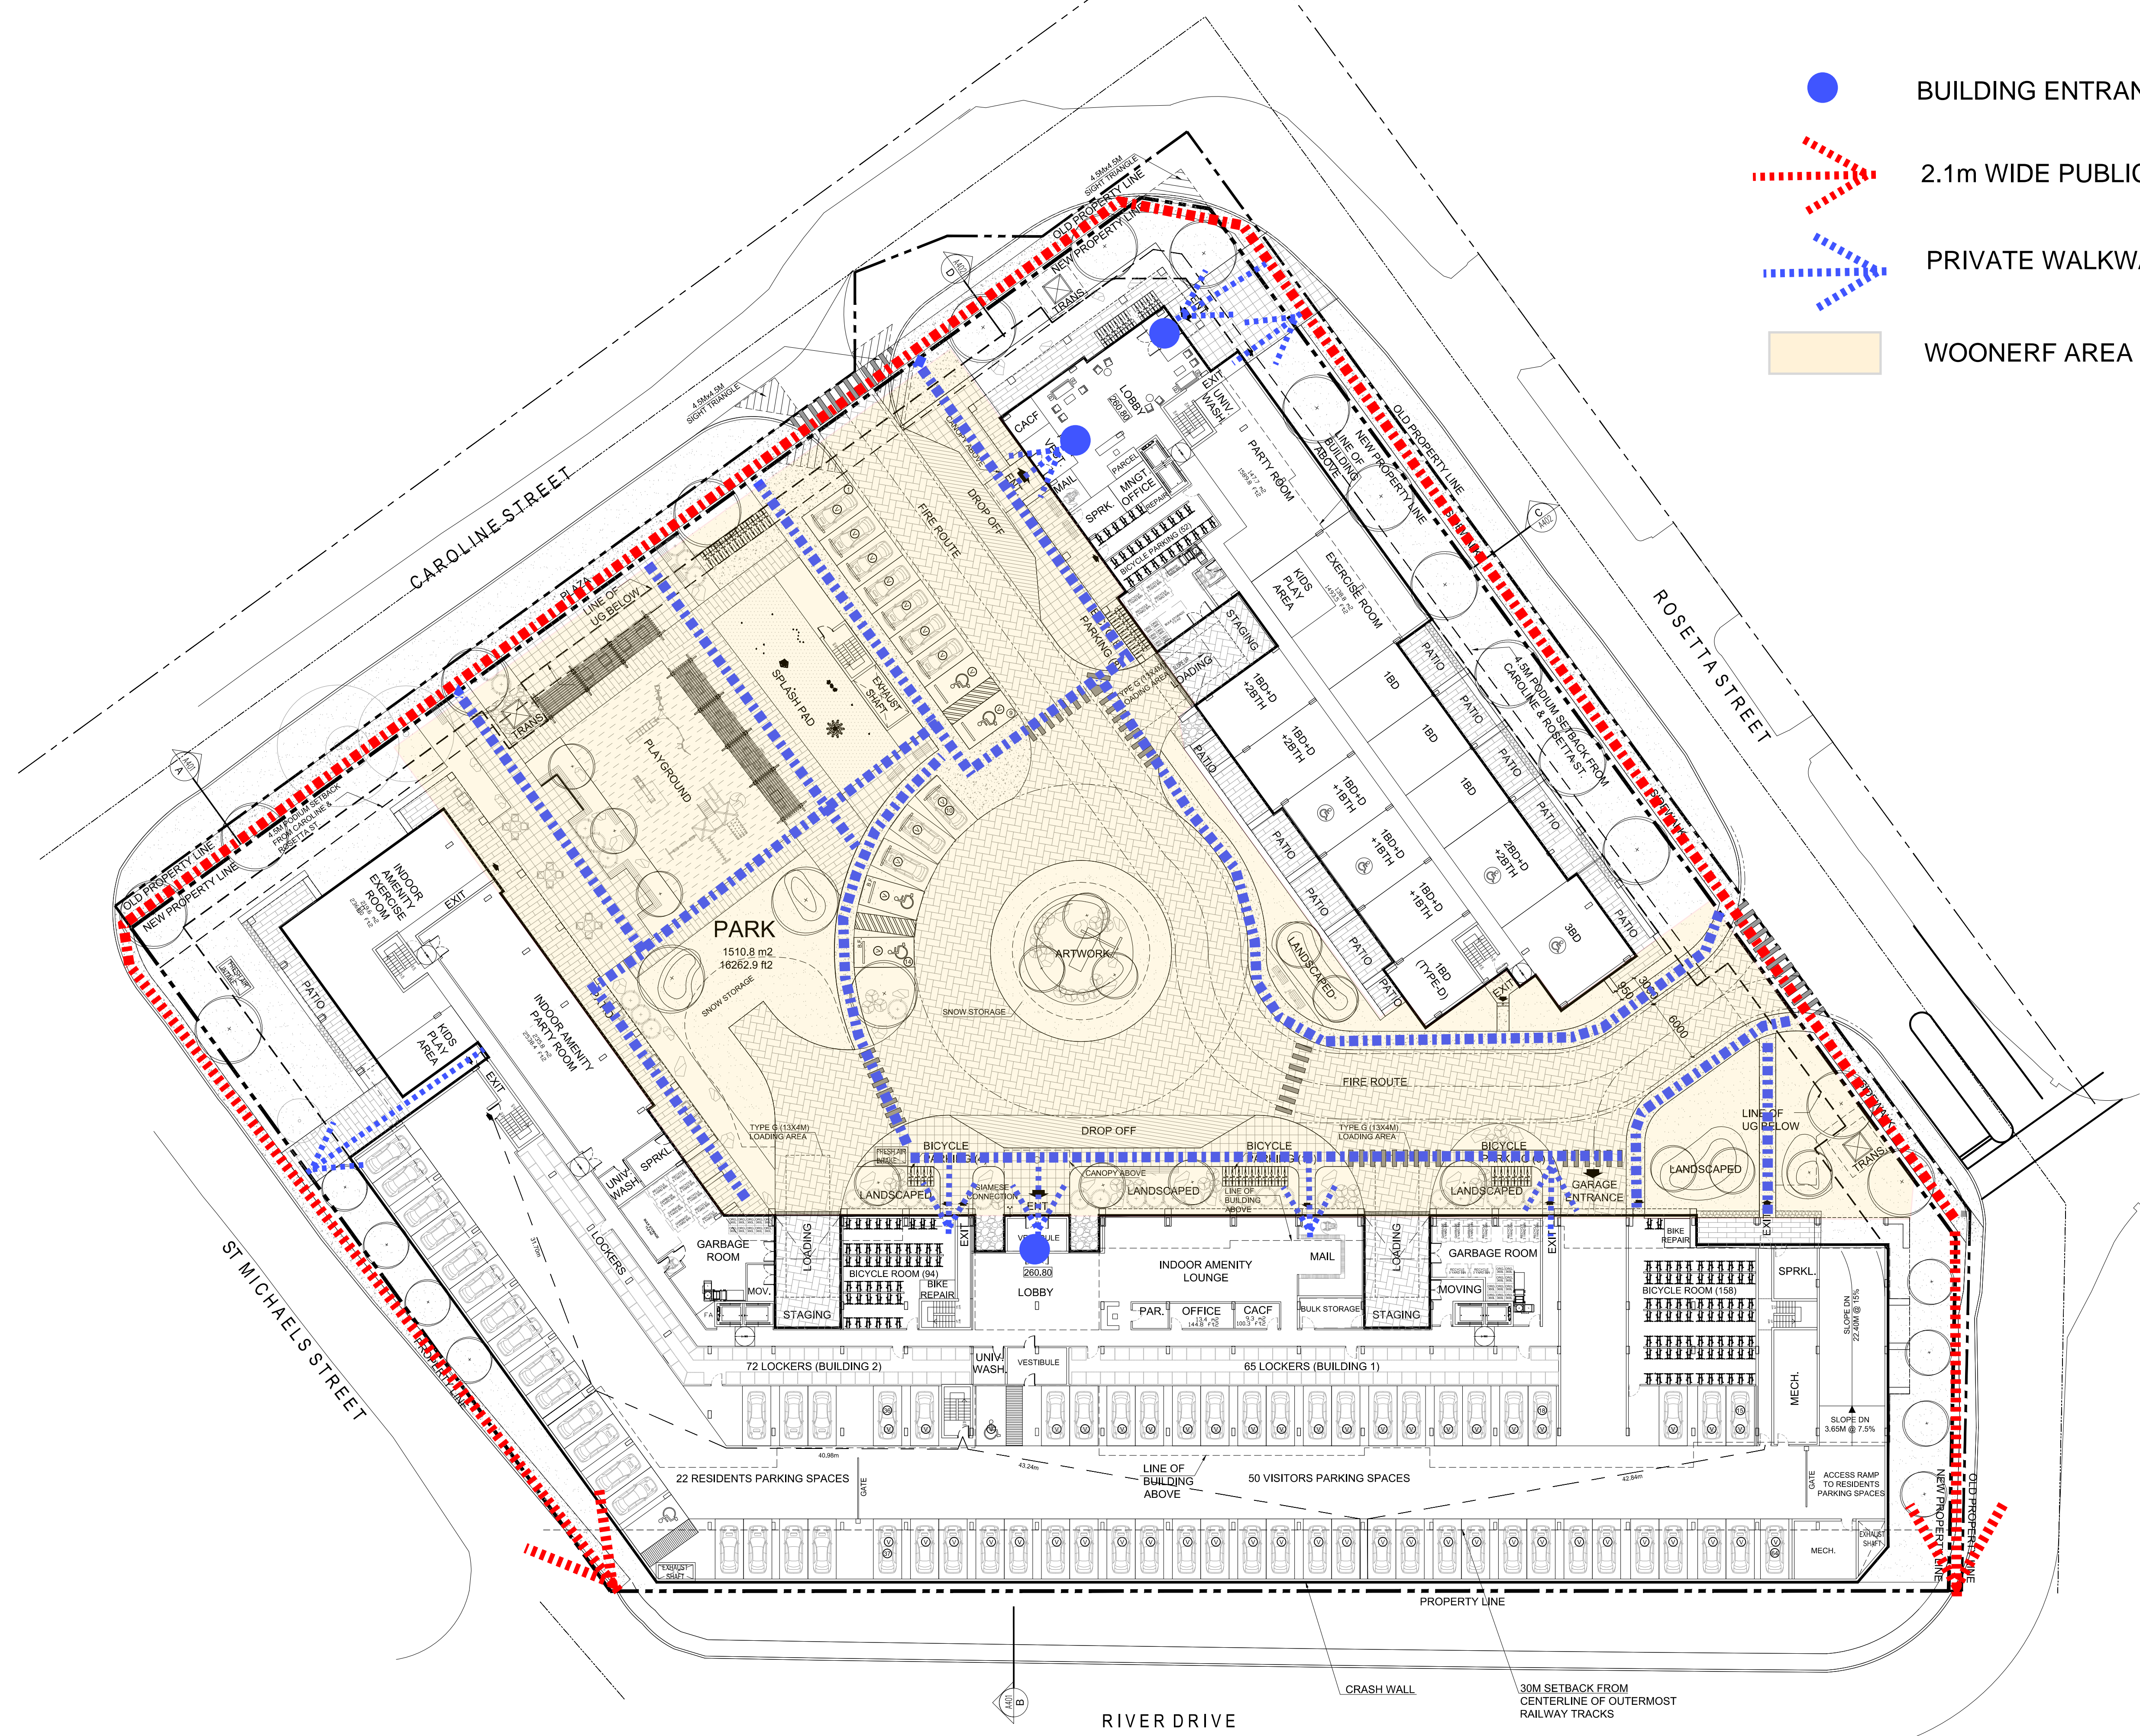


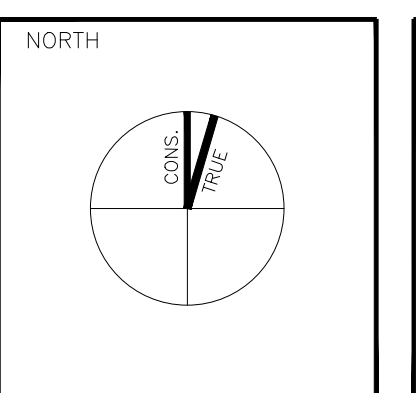
-  BUILDING ENTRANCE
-  2.1m WIDE PUBLIC SIDEWALK
-  PRIVATE WALKWAYS
-  WOONERF AREA



ALL DRAWINGS AND RELATED DOCUMENTS ARE THE COPYRIGHT PROPERTY OF ICON ARCHITECTS INC. AND MUST BE RETURNED UPON REQUEST. REPRODUCTION OF DRAWINGS AND RELATED DOCUMENTS IN WHOLE OR IN PART IS FORBIDDEN WITHOUT WRITTEN PERMISSION OF ICON ARCHITECTS INC. ALL DIMENSIONS AND MEASUREMENTS MUST BE CHECKED AND VERIFIED BY THE CONTRACTOR. THE CONTRACTOR MUST REPORT ALL DISCREPANCIES AND ERRORS OR OMISSIONS TO THE ARCHITECT IN WRITING. THIS DRAWING IS NOT FOR CONSTRUCTION UNLESS IT CLEARLY STATES "ISSUED FOR CONSTRUCTION" BY THE ARCHITECT ON THE REVISION COLUMN. DO NOT SCALE DRAWINGS.

NO.	REVISION/ISSUE	DATE	NO.	REVISION/ISSUE	DATE

NO.	REVISION/ISSUE	DATE	NO.	REVISION/ISSUE	DATE



1 ROSETTA STREET
GEORGETOWN, ON

1 ROSETTA STREET
GEORGETOWN, ON

1 ROSETTA STREET
GEORGETOWN, ON

DRAWING TITLE
PEDESTRIAN CONNECTIVITY PLAN

Scale: 1/300
Date: NOV.02, 2022
Project No. 17127

Drawn by: RK
Checked by: RE
Drawing No. A101

813 - 4789 YONGE ST., TORONTO
M9N 0G3, CANADA
T: 416-224-6505 F: 416-224-6504

