


Botanical Name	Common Name	QTY.	Caliper at Breast ht	Height/Spread	Condition
<b>TREES</b>					
<i>Acer saccharum</i>	Sugar Maple	8	60mm		WB/B&B
<i>Quercus rubra</i>	Red Oak	7	60mm		WB/B&B
<i>Ulmus americana 'Princeton'</i>	Princeton Elm	4	60mm		WB/B&B
<b>SHRUBS</b>					
<i>Juniperus sabinia 'Monard'</i>	Moor-Dense Juniper	32		60cm spr.	3 g pot
<i>Spiraea japonica 'Anthony Waterer'</i>	Anthony Waterer Spirea	44		60cm ht.	3 g pot
<b>PERENNIALS, GRASSES AND GROUNDCOVER</b>					
<i>Calamagrostis acutiflora 'Karl Foerster'</i>	Feather Reed Grass	18			1 g pot
<i>Nepeta faassenii 'Droptmore'</i>	Catmint	150			1 g pot

- NOTES:
- Plant material to conform to the Canadian Nursery Trades association metric Guide Specifications for Nursery Stock, latest edition.
  - Contractor to verify quantities listed: plant quantities to be supplied as shown in plan in case of discrepancies between plan and quantities listed.
  - All plant material to be sourced from nurseries with an 800km radius.
  - Provide 2 year warranty for all plant material.

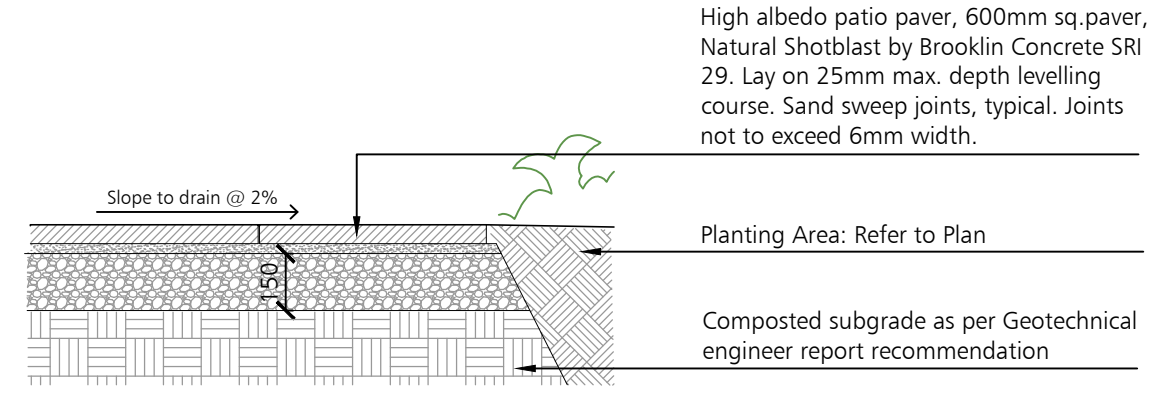


Patio Pavers  
1:20

2  
L1

Unit Paving  
1:20


1  
L1

- NOTES:
- Unit paver to be 100mm x 300mm x 100mm thick Promenade by Unilock or equal.
  - Type A: Colour: Opal | Pattern: Running Bond
  - Type B: Colour: Steel Grey Blend | Pattern: Running Bond
  - Refer to plan for paving pattern.
  - Lay Paver from building face out cutting pavers at planter curb edge.
  - Contain at soft landscape edge with paver restraint system, Brickstop by Unilock or equal.

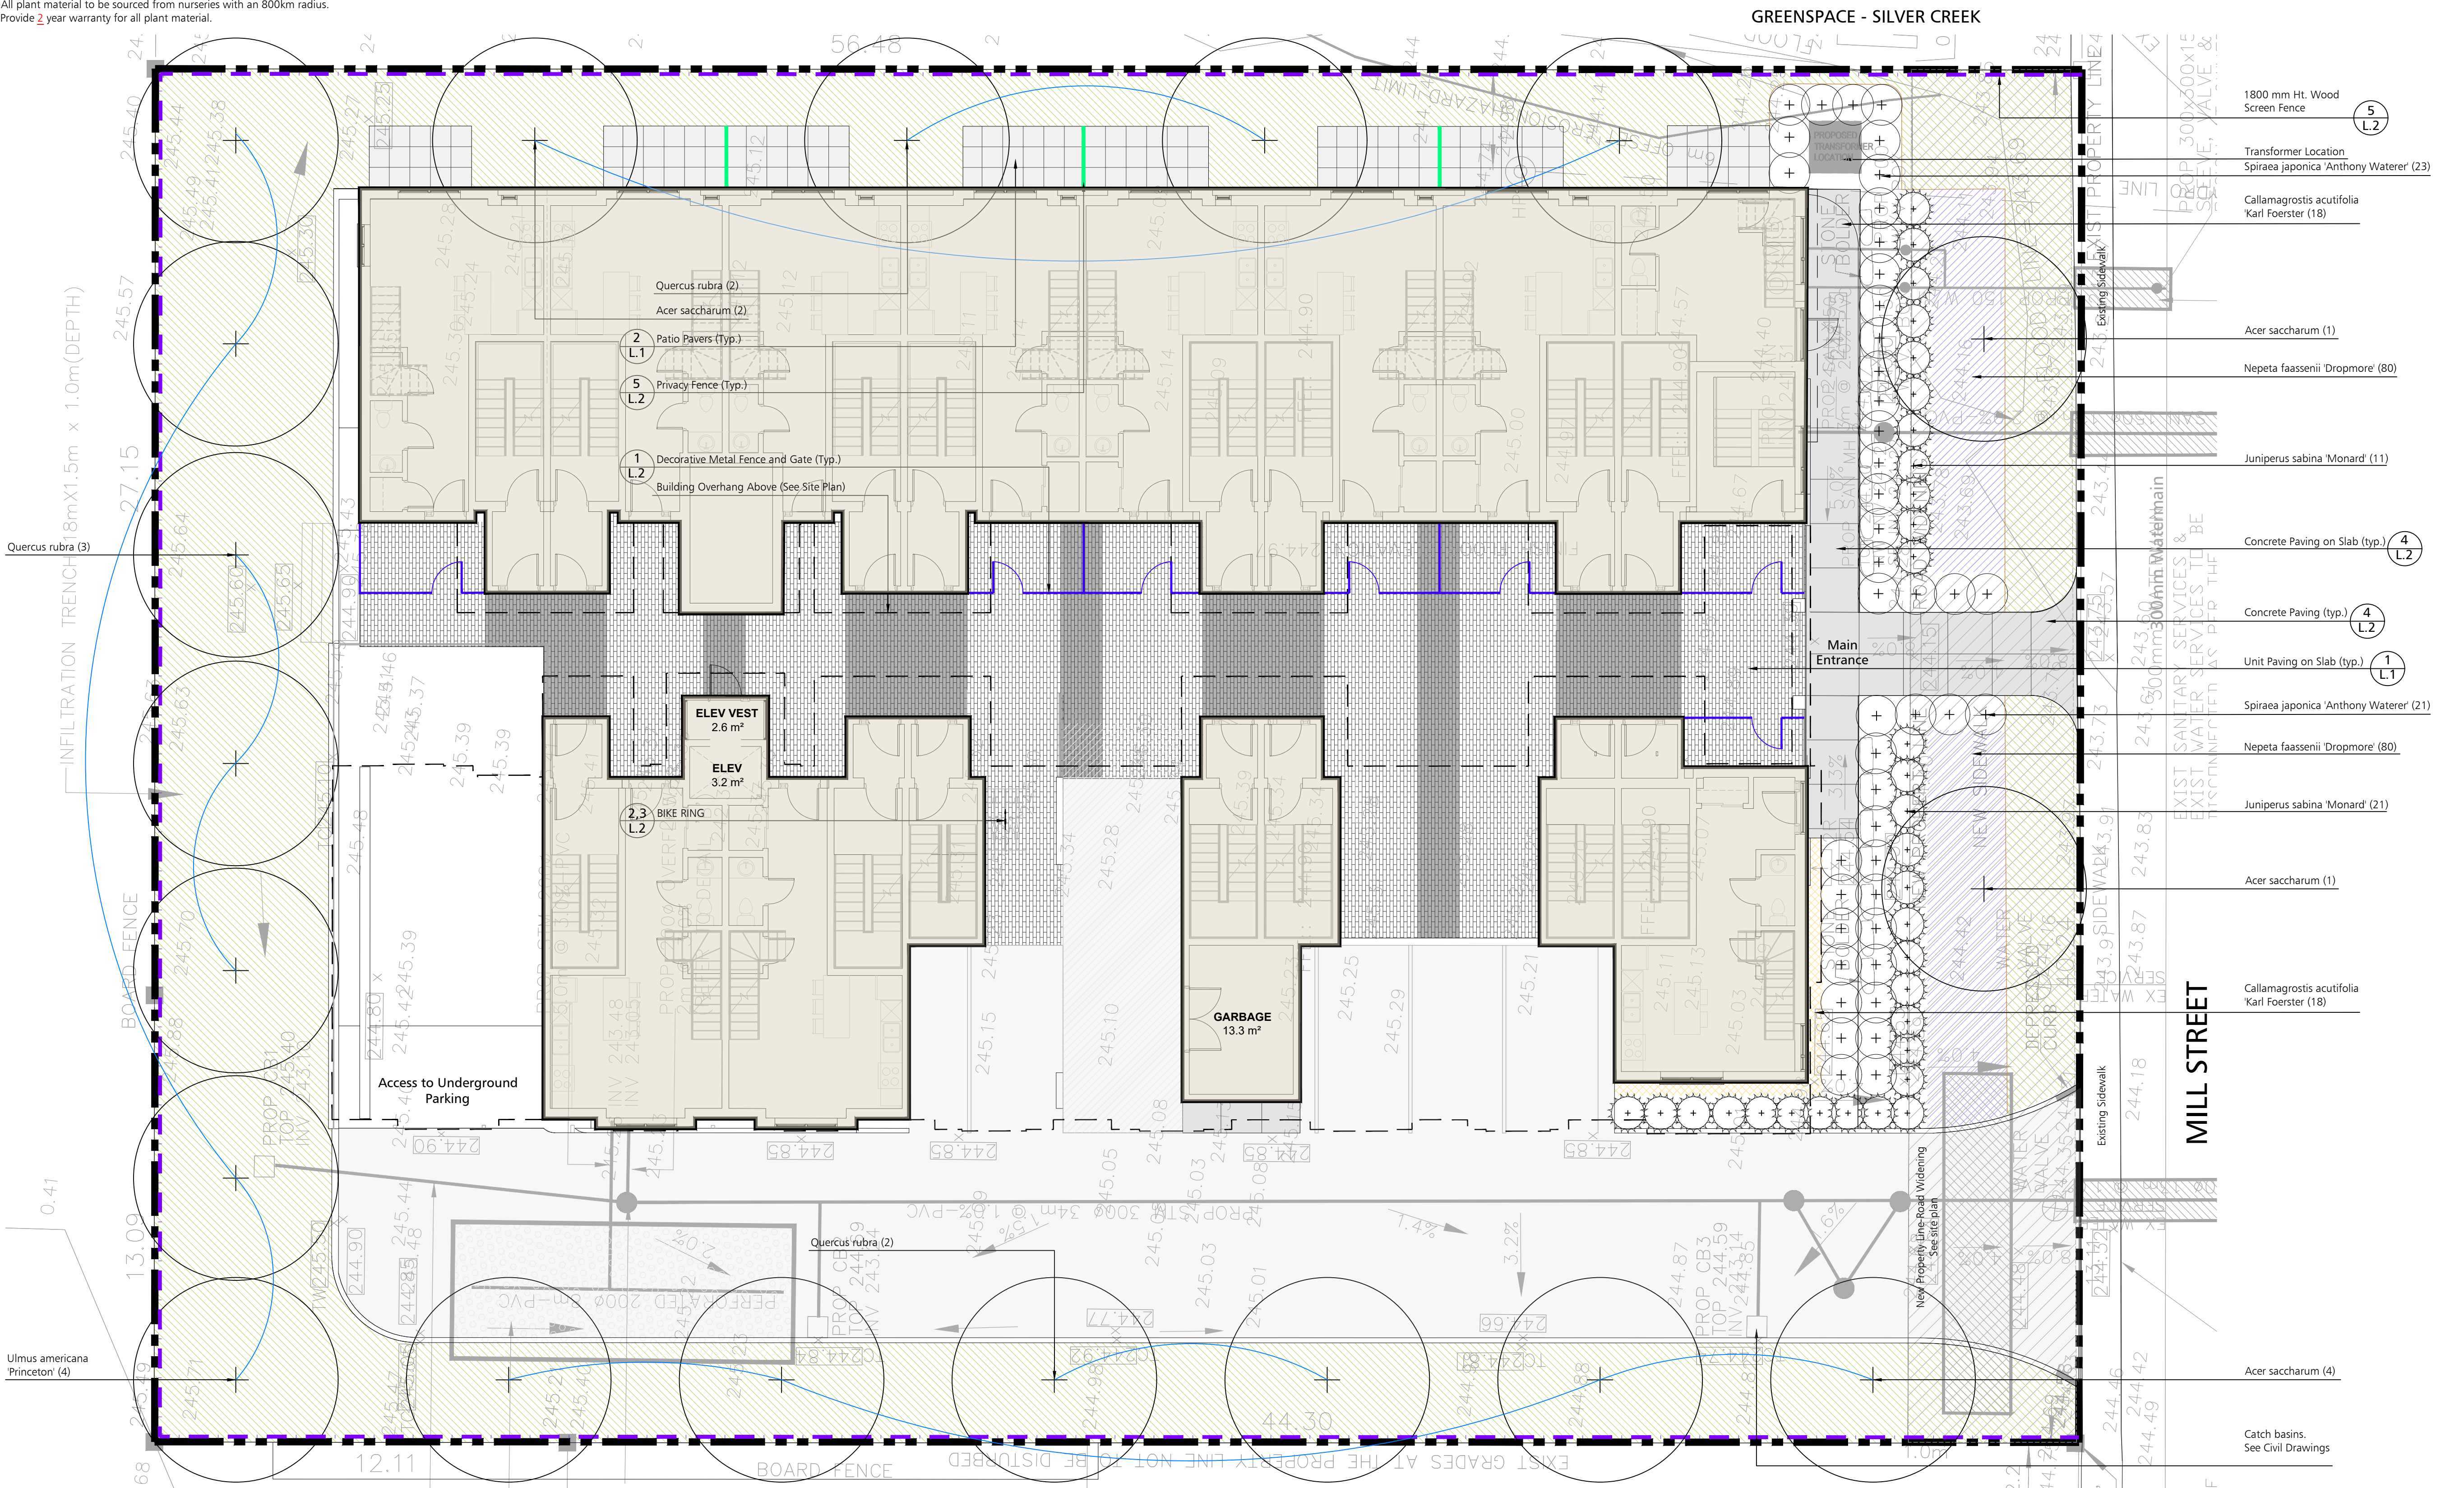

LANDSCAPE PLAN  
1:100

KEY PLAN

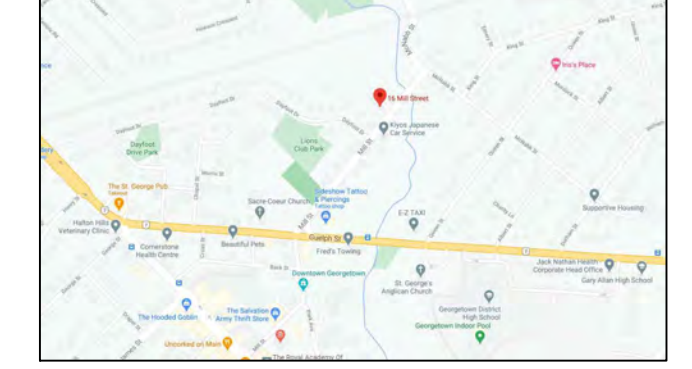

LEGEND

- Property Line
- Overhead Canopy
- 1800mm Ht. Wood Screen Fence
- Decorative Metal Fence
- Privacy Fence
- Proposed Deciduous Tree
- Proposed Deciduous Shrubs
- Proposed Evergreen Shrubs
- Road Widening Area
- Concrete Paving
- Asphalt Paving
- Unit Paving
- 150mm Depth Topsoil, Fine Grade and Sod
- Perennials
- Ornamental Grasses
- Bike Ring

Note: All Drawings by Baker Turner inc. to be Printed in Colour.

REVISIONS

DATE	DESCRIPTION
2022.05.05	Issued for Submission
2020.12.10	Issued for Submission
2020.10.29	Issued for Submission
2020.09.03	Issued for Client Review

NOTE: Contractor is to check and verify all dimensions and conditions on the project, and is to immediately report any discrepancies to the landscape architect before proceeding with the work.

Baker Turner Inc. Landscape Architecture | Site Design

Suite 234  
2010 Winston Park Drive  
Oakville Ontario L6H 5R7  
Tel: (289) 291-7620  
email: tba@bakerturner.com

Project Title  
Mill Street Residential  
16 & 18 Mill Street  
Georgetown, ON  
Landscape Plan

Date	Issued
August 2020	
Job Number	Drawn By
BTI-1517	AS
Scale	Checked By
As Shown	MT
Sheet Number	File Number
L1 of 2	FILE NO.